


"THOMPSON'S HEIGHTS"

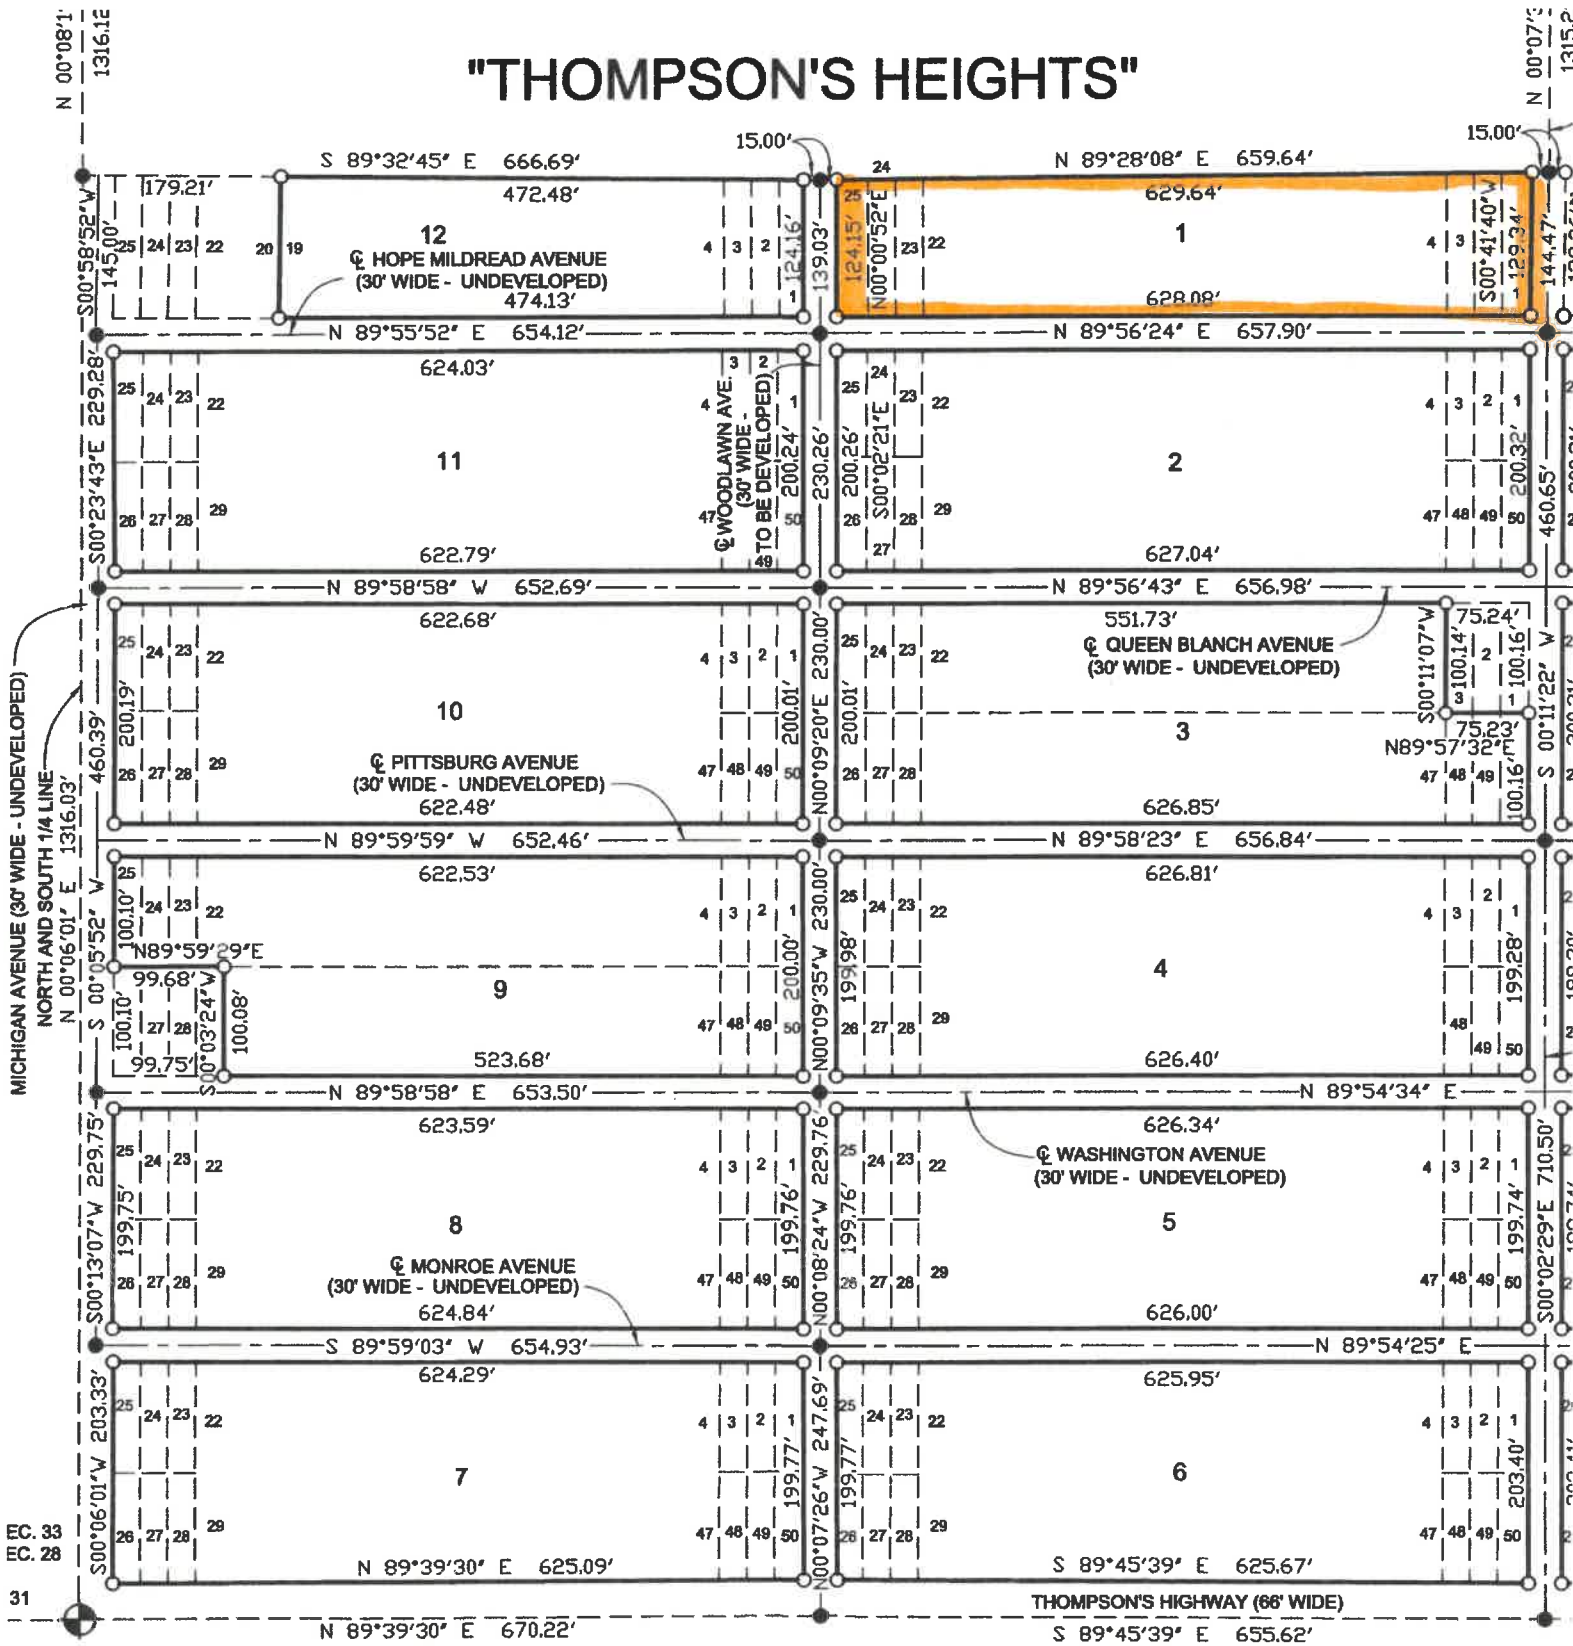


EC. 33
EC. 28
31

BOUNDARY SURVEY

LEGAL DESCRIPTION:

- BLASS PARK:**

- THOMPSONS VILLA:**
- BLOCK 1, LOTS 1 THRU 25, BLOCK 2, LOTS 1 THRU 50, BLOCK 3, LOTS 1 THRU 13, 16 THRU 50, BLOCK 4, LOTS 1 THRU 50, BLOCK 5, LOTS 1 THRU 50, BLOCK 6, LOTS 1 THRU 50, BLOCK 7, LOTS 1 THRU 50, BLOCK 8, LOTS 1 THRU 44, 47 AND 48, BLOCK 9, LOTS 1 THRU 50, BLOCK 10, LOTS 1 THRU 42, 45 THRU 50, BLOCK 11, LOTS 1 THRU 6, 12 THRU 50, BLOCK 12, LOTS 1 THRU 21.

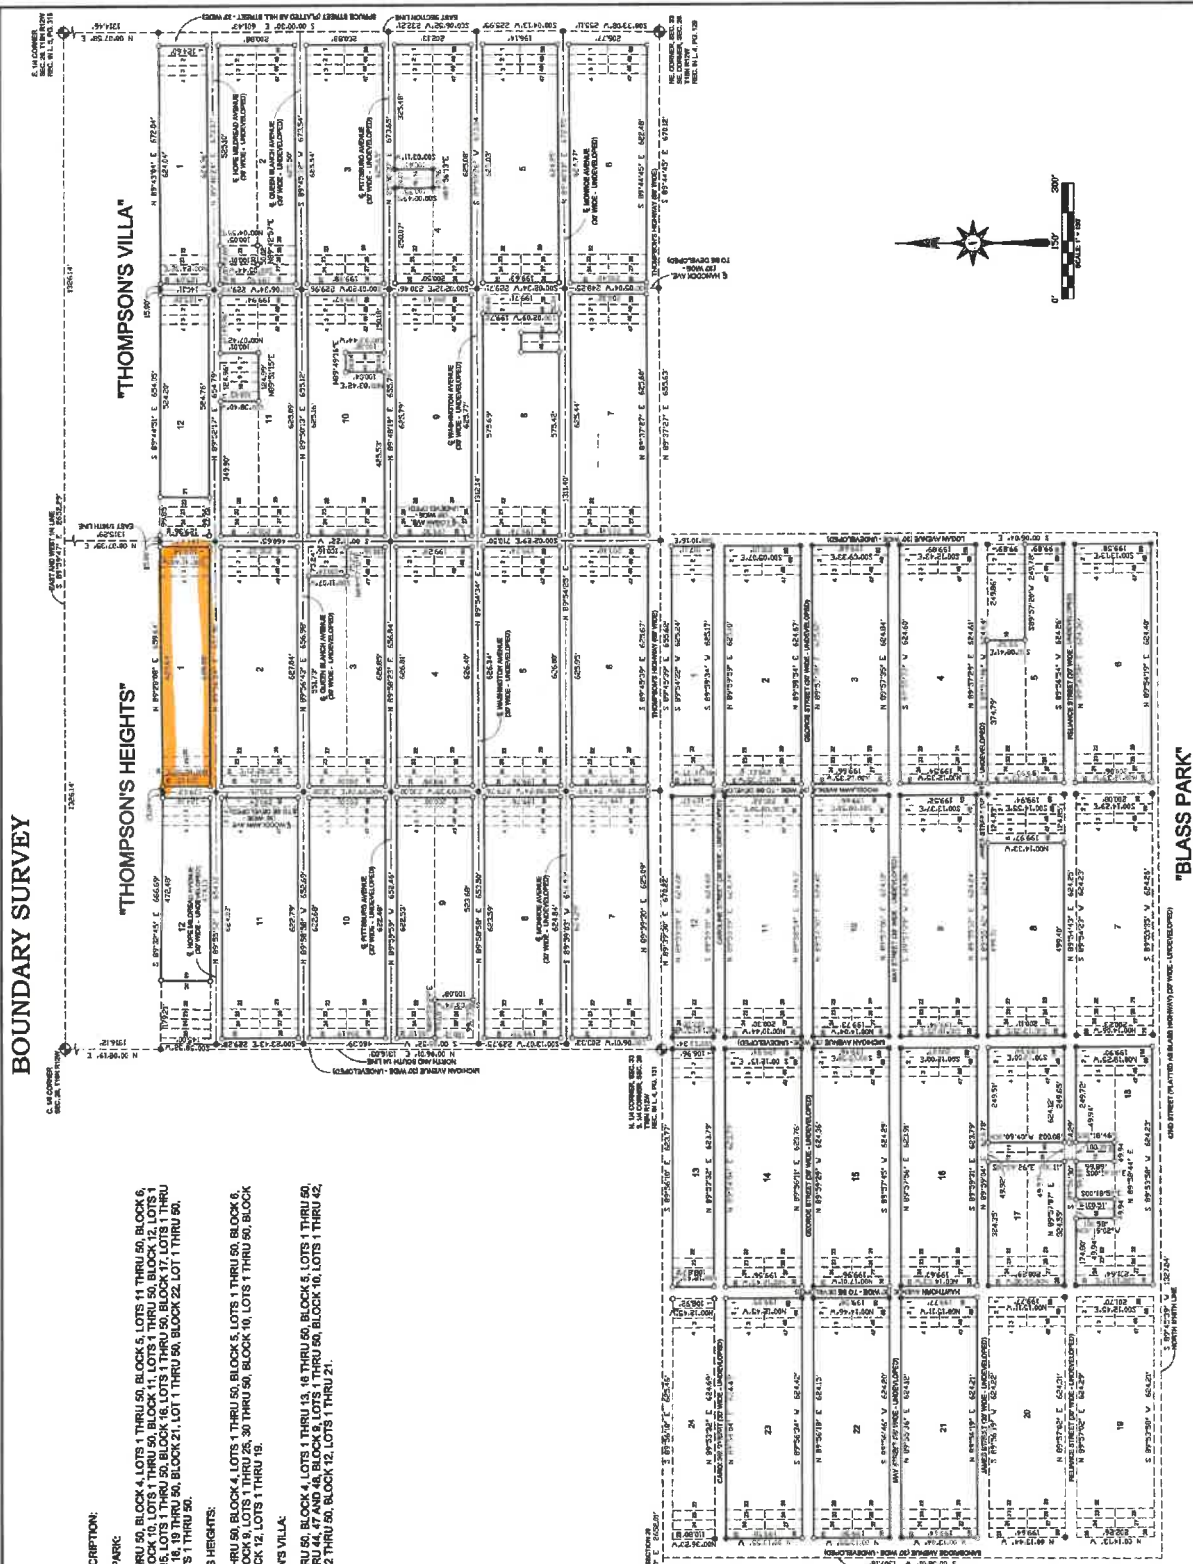

LEGEND:
 ● = FOUND IRON
 ○ = SET 1/2" X 1/8" PERIOD #47598

BERNARD DATUM FROM G.P.S. OBSERVATION
 W.G.S. 1984.

NOTE: ALL STREET NAMES ARE FROM THE
 PLAT UNLESS NOTED OTHERWISE.





NE CORNER SEC 28
 SEC 28 T11N R10E

